

Mt. Moriah Baptist Church Family Life Center Addition

1983 Brockett Rd,
Tucker, GA 30084




REVISION

CITY OF TUCKER

DEC 19 2016

RECEIVED

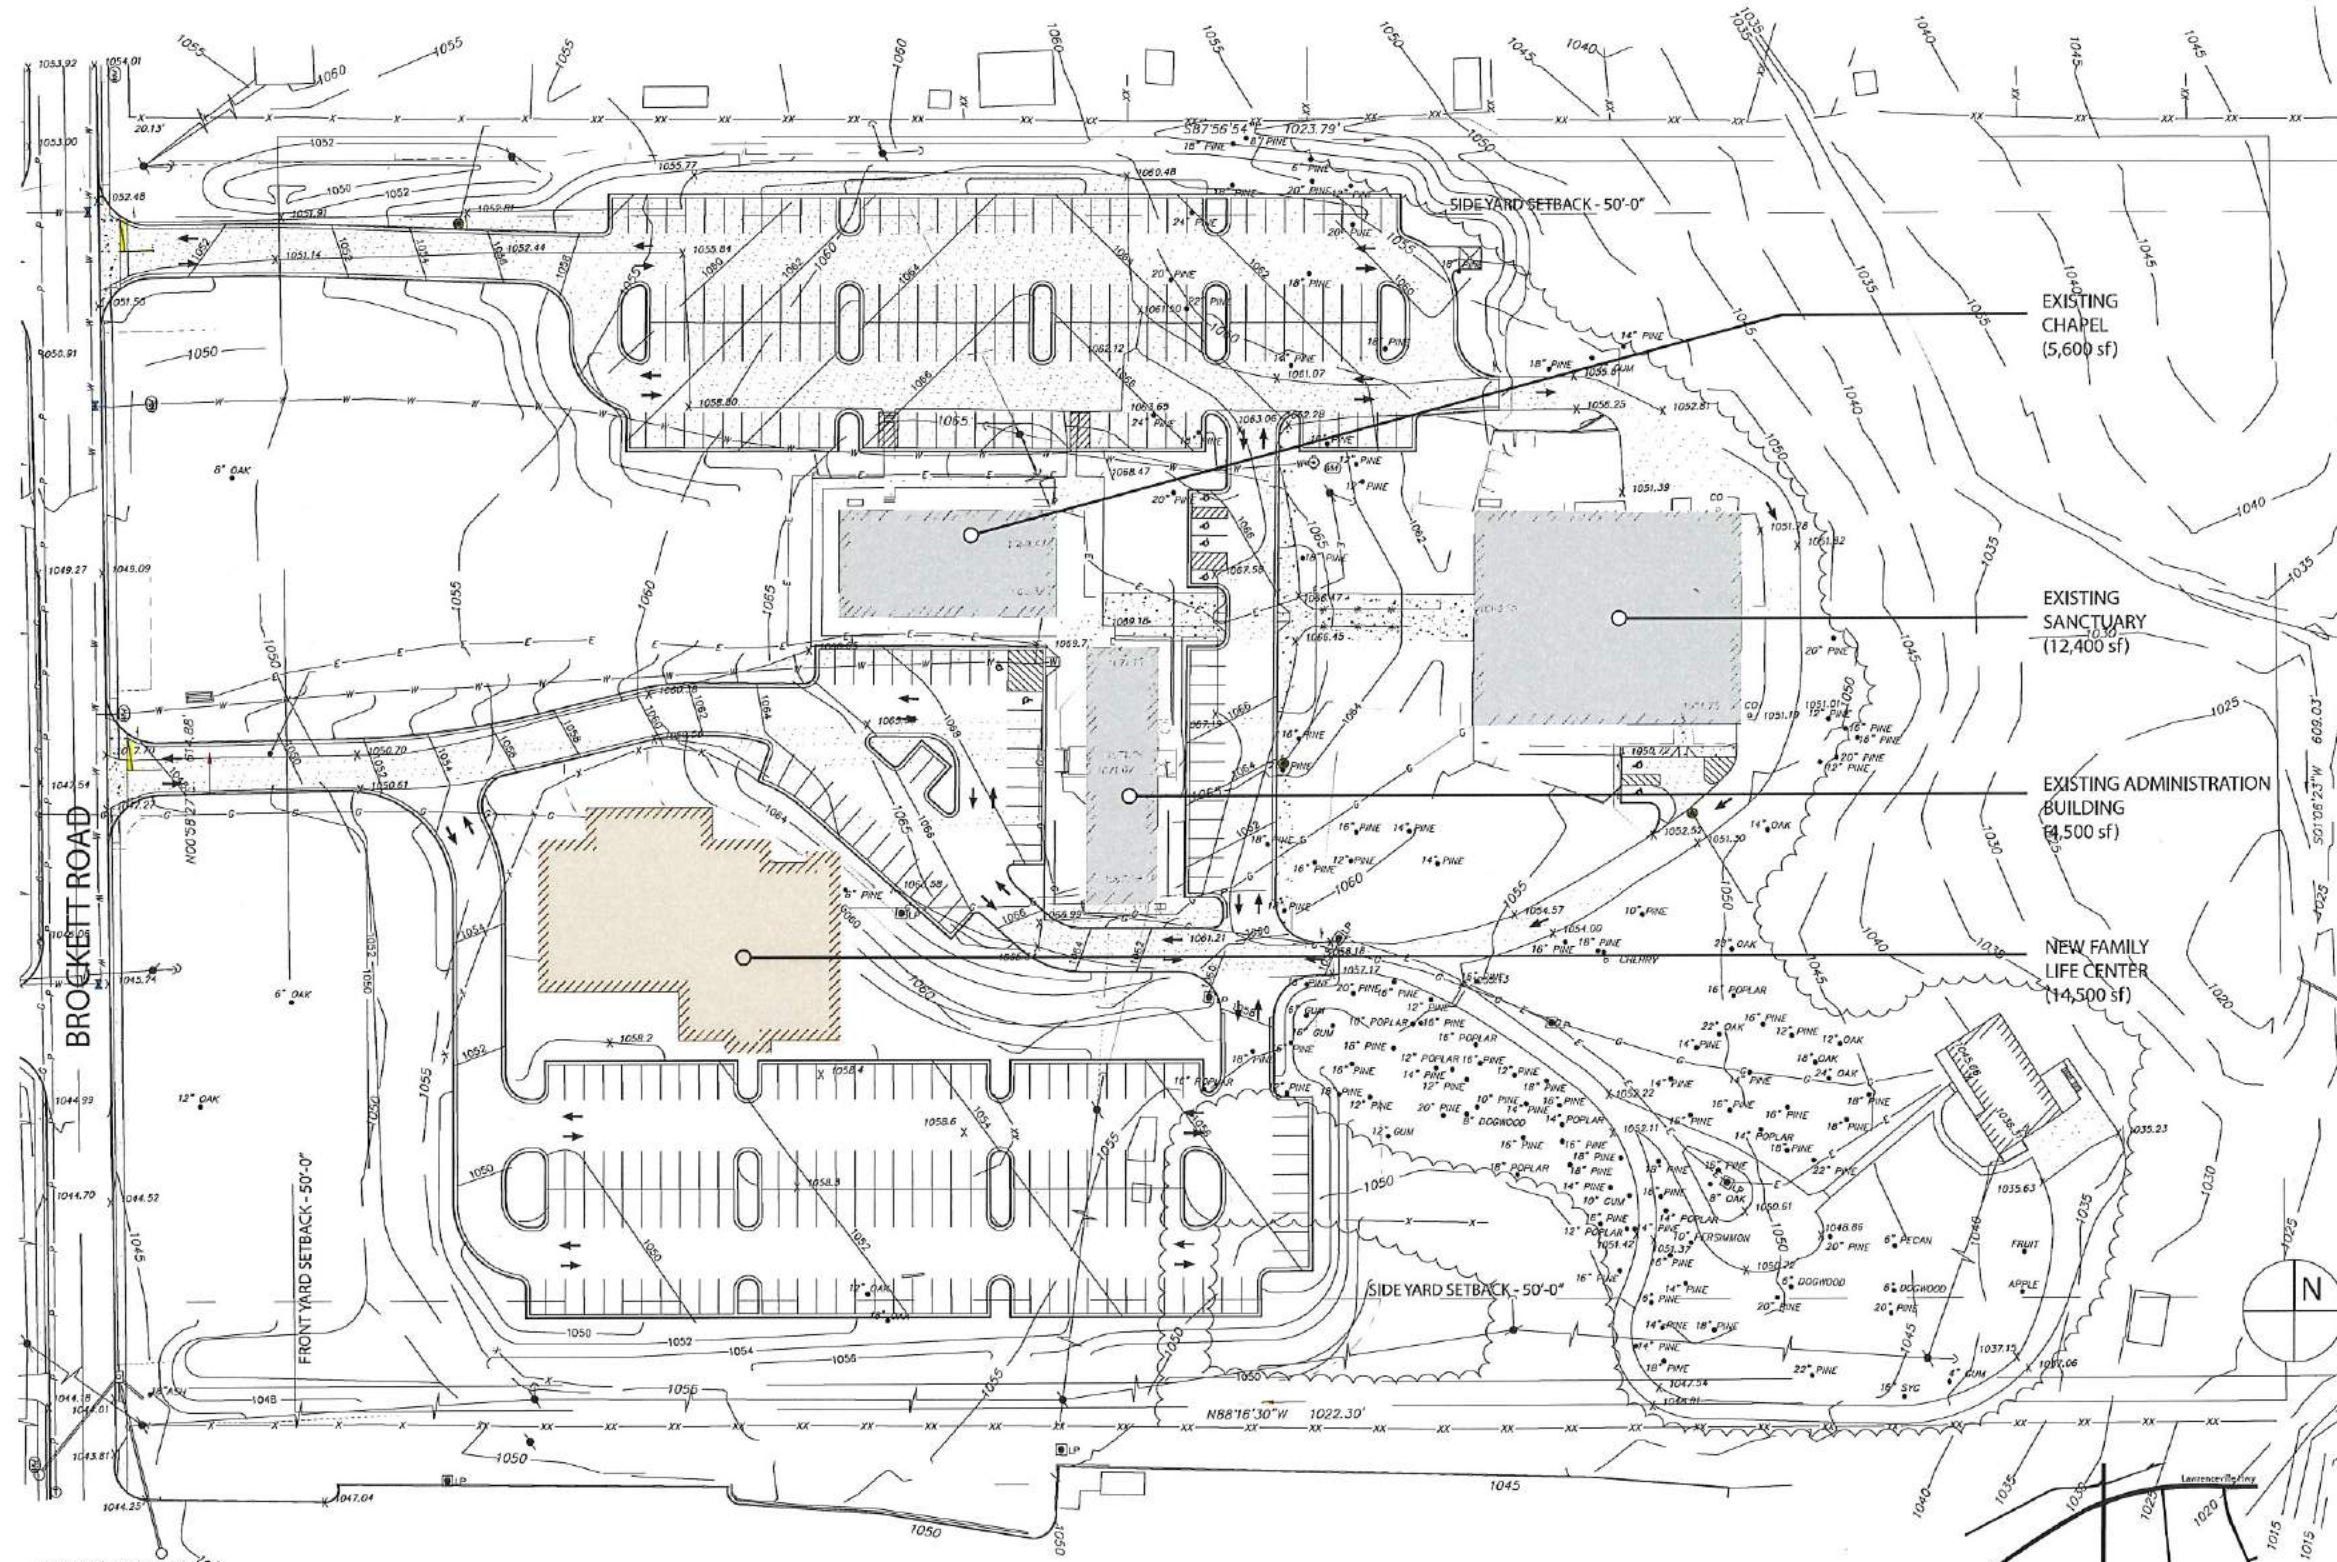

EXISTING SITE PLAN
SCALE 1/32"=1'0"

EXISTING SITE NOTES

Acreage : 14.37

Land Lot: 186 of the 18th district, Dekalb County, Georgia, Zoned R-85

SITE LOCATION MAP



COPYRIGHT © 2016 GOODE ARCHITECTURE, INC.

van slyke

181 2016 revision

date	12.19.2016
phase	Design
author	Review
project number	16013.00

SITE PLAN

sheet number