


OPEN SPACE EXHIBIT
FAIRFIELD NORTHLAKE APARTMENTS
 222 NORTH LAKE PARKWAY, TUCKER, GA 30084
 LAND LOT 118 - 19th DISTRICT
 DEWAL COUNTY, GEORGIA

Summit
 300 GALLERIA PARKWAY
 ATLANTA, GA 30333
 404-442-8000

NO.	DESCRIPTION	DATE

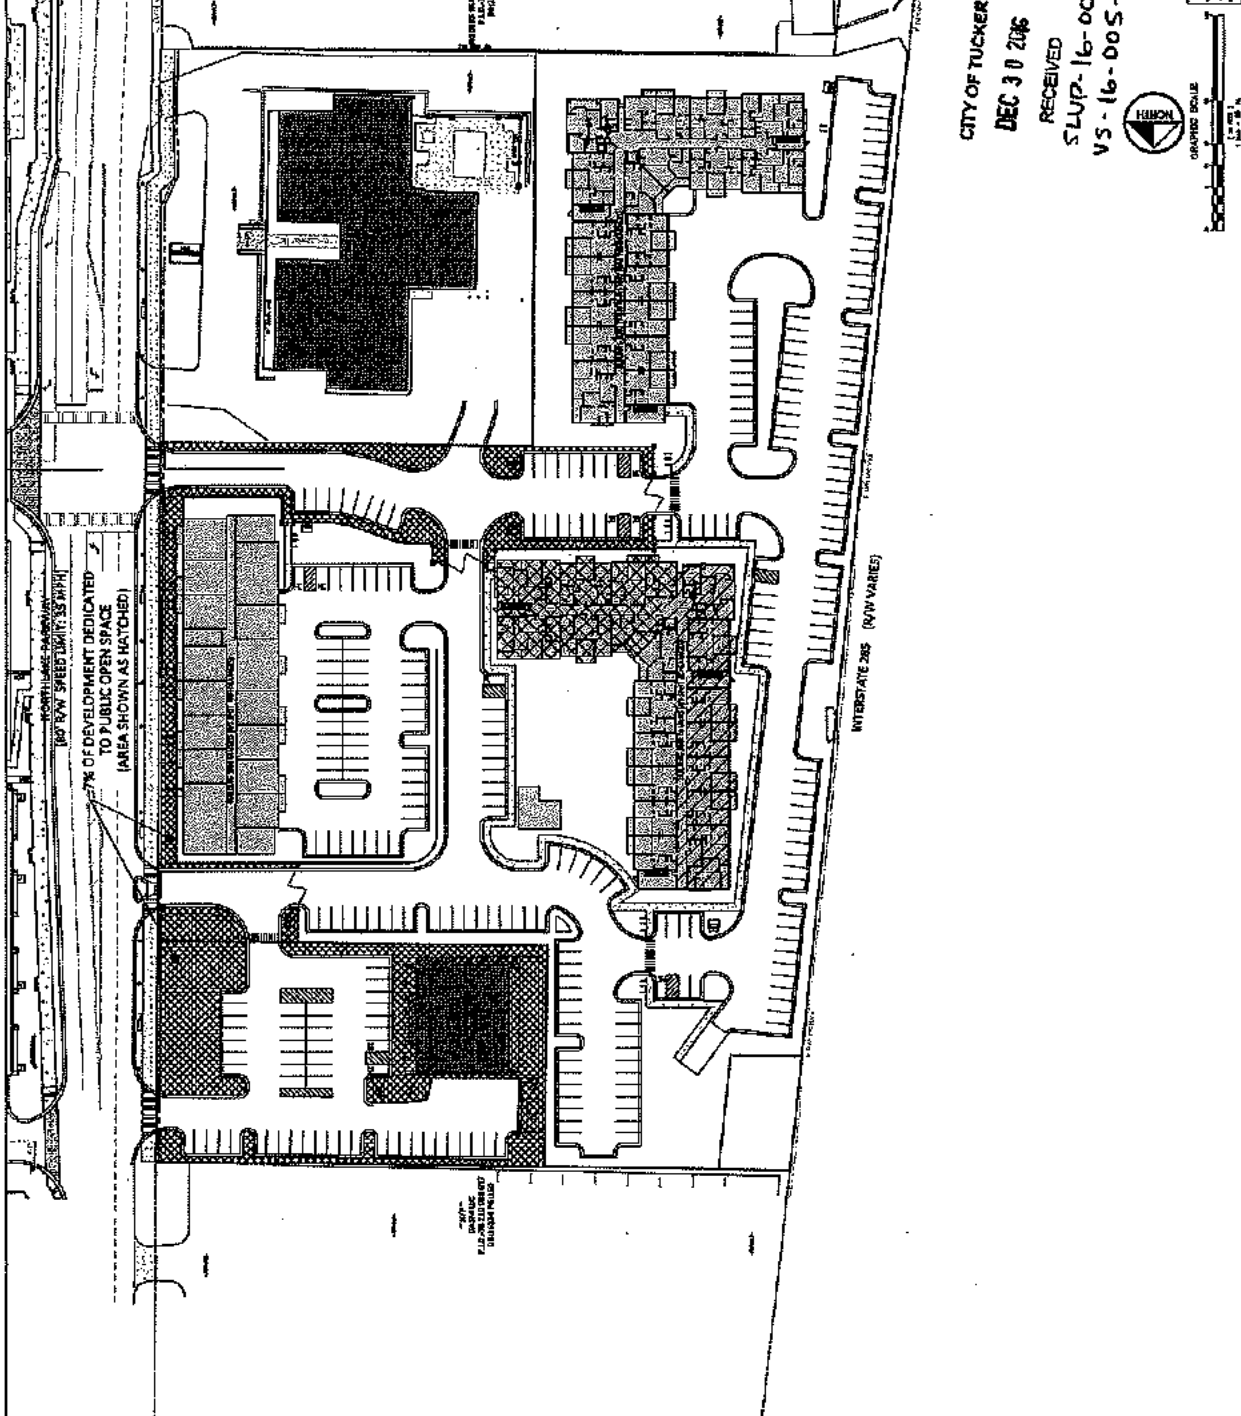

CITY OF TUCKER
 DEC 3 0 2006
 RECEIVED
 SLUP-16-005
 VS-16-005-01



GRAPHIC SCALE
 1" = 20'

1011
 1011

PLUMBING
 WATER MAIN REQUIRED:
 1 1/2" DIA. PER 100 YD.
 1 1/2" SPACE PER 2 FEET
 TOTAL REQUIRED: 255 FEET
 TOTAL: 255 FEET
 MULTI-FAMILY PROPERTY:
 ALL UNITS MUST BE RECONSTRUCTED
 TO MEET ALL APPLICABLE CODES
 AND PERMITS FOR RECONSTRUCTION
 OF ALL UNITS INCLUDED
 UNIT TYPES AND TRENCH LOCATIONS
 ARE SHOWN ON THE LAYOUT
 COMMERCIAL REPAIRS
 COMPARE TO PERMITS

CITY OF TUCKER
DEC 12 2016
RECEIVED
SLUP-16-005

SITE DATA
 TOTAL AREA: 28,160 SQ FT (0.64 ACRES)
 TOTAL BUILDING AREA: 140,000 SQ FT
 TOTAL GARAGE AREA: 140,000 SQ FT
 TOTAL OPEN SPACE: 140,000 SQ FT
 TOTAL STORIES: 5
 TOTAL UNITS: 150

PAINTS
 INTERIORS: BEHR PREGLO
 EXTERIORS: BEHR PREGLO
 ROOFS: 20 YEAR
 FLOORS: 1 1/2" DIA. PER 100 YD.
 TOTAL: 255 FEET

EXTERIOR MATERIALS
 CONCRETE: 4000 PSI
 BLOCK: 12" x 12" x 8" CMU
 BRICK: 2" x 4" x 8" PERMANENT
 TERRAZZO: 1" THICK
 STAINLESS STEEL: 316

INTERIORS
 FLOORING: 3/4" OAK HARDBOARD
 WALLS: 5/8" GYPSUM BOARD
 CEILING: 5/8" GYPSUM BOARD
 DOORS: 2 1/4" x 6 1/2" x 1 3/4"

MECHANICAL
 EXHAUST: 10" DIA. PER 100 YD.
 VENT: 4" DIA. PER 100 YD.
 TOTAL: 255 FEET

LANDSCAPE
 TREES: 10' x 12' x 12' PER 100 YD.
 SHRUBS: 6' x 6' x 6' PER 100 YD.
 TOTAL: 255 FEET

SECURITY
 SECURITY CAMERA: 10' x 10' x 10' PER 100 YD.
 TOTAL: 255 FEET

FINISHES
 WALLS: 5/8" GYPSUM BOARD
 CEILING: 5/8" GYPSUM BOARD
 FLOORS: 3/4" OAK HARDBOARD

UTILITIES
 GAS: 4" DIA. PER 100 YD.
 WATER: 1 1/2" DIA. PER 100 YD.
 TOTAL: 255 FEET

LANDSCAPE
 TREES: 10' x 12' x 12' PER 100 YD.
 SHRUBS: 6' x 6' x 6' PER 100 YD.
 TOTAL: 255 FEET

FINISHES
 WALLS: 5/8" GYPSUM BOARD
 CEILING: 5/8" GYPSUM BOARD
 FLOORS: 3/4" OAK HARDBOARD

FINISHES
 WALLS: 5/8" GYPSUM BOARD
 CEILING: 5/8" GYPSUM BOARD
 FLOORS: 3/4" OAK HARDBOARD

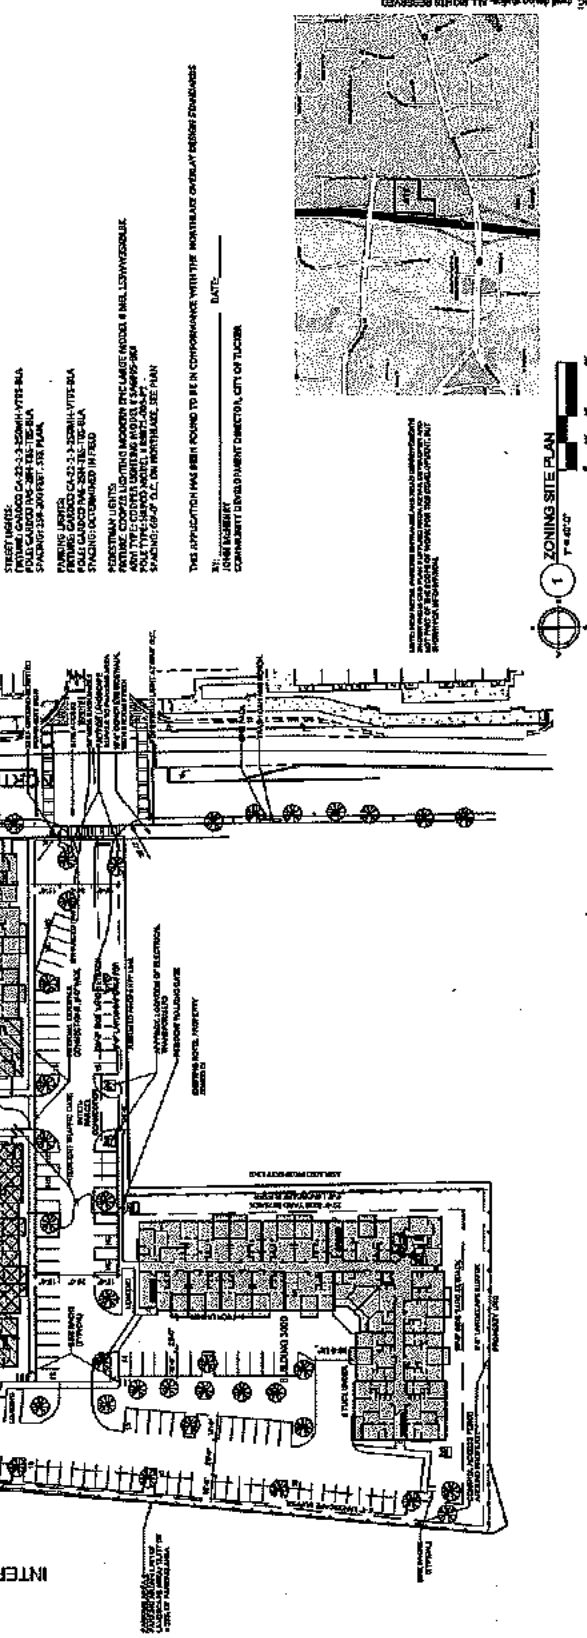

THIS APPLICATION HAS BEEN FOUND TO BE IN CONFORMANCE WITH THE NORTHLAKE OVERLAY ZONING ORDINANCES.

DATE: 12/15/2016

FOR THE SUBMITTER:
 JAMES HUBBERT
 COMMUNITY DEVELOPMENT DIRECTOR, CITY OF TUCKER

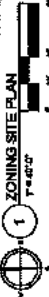

ZONING SITE PLAN
 SCALE: AS SHOWN