

**REVISION**


RECEIVED  
City of Tucker

MAR 15 2021

Community Development  
Department

**SITE DATA**

CREDIT UNION: 3,225 S.F.  
ZONED: C-1 (NORTH LAKE OVERLAY  
TIER 1)  
LOT SIZE: ± 1.04 ACRES (± 45,453 SF)  
PARKING REQUIRED: 4 SPACES PER 1000 SF  
= 13 SPACES  
PARKING PROVIDED: 34 SPACES  
(INCL. 2 HC)  
LOT COVERAGE: ± 28,258 (62%)  
80% MAX LOT  
PERMITTED

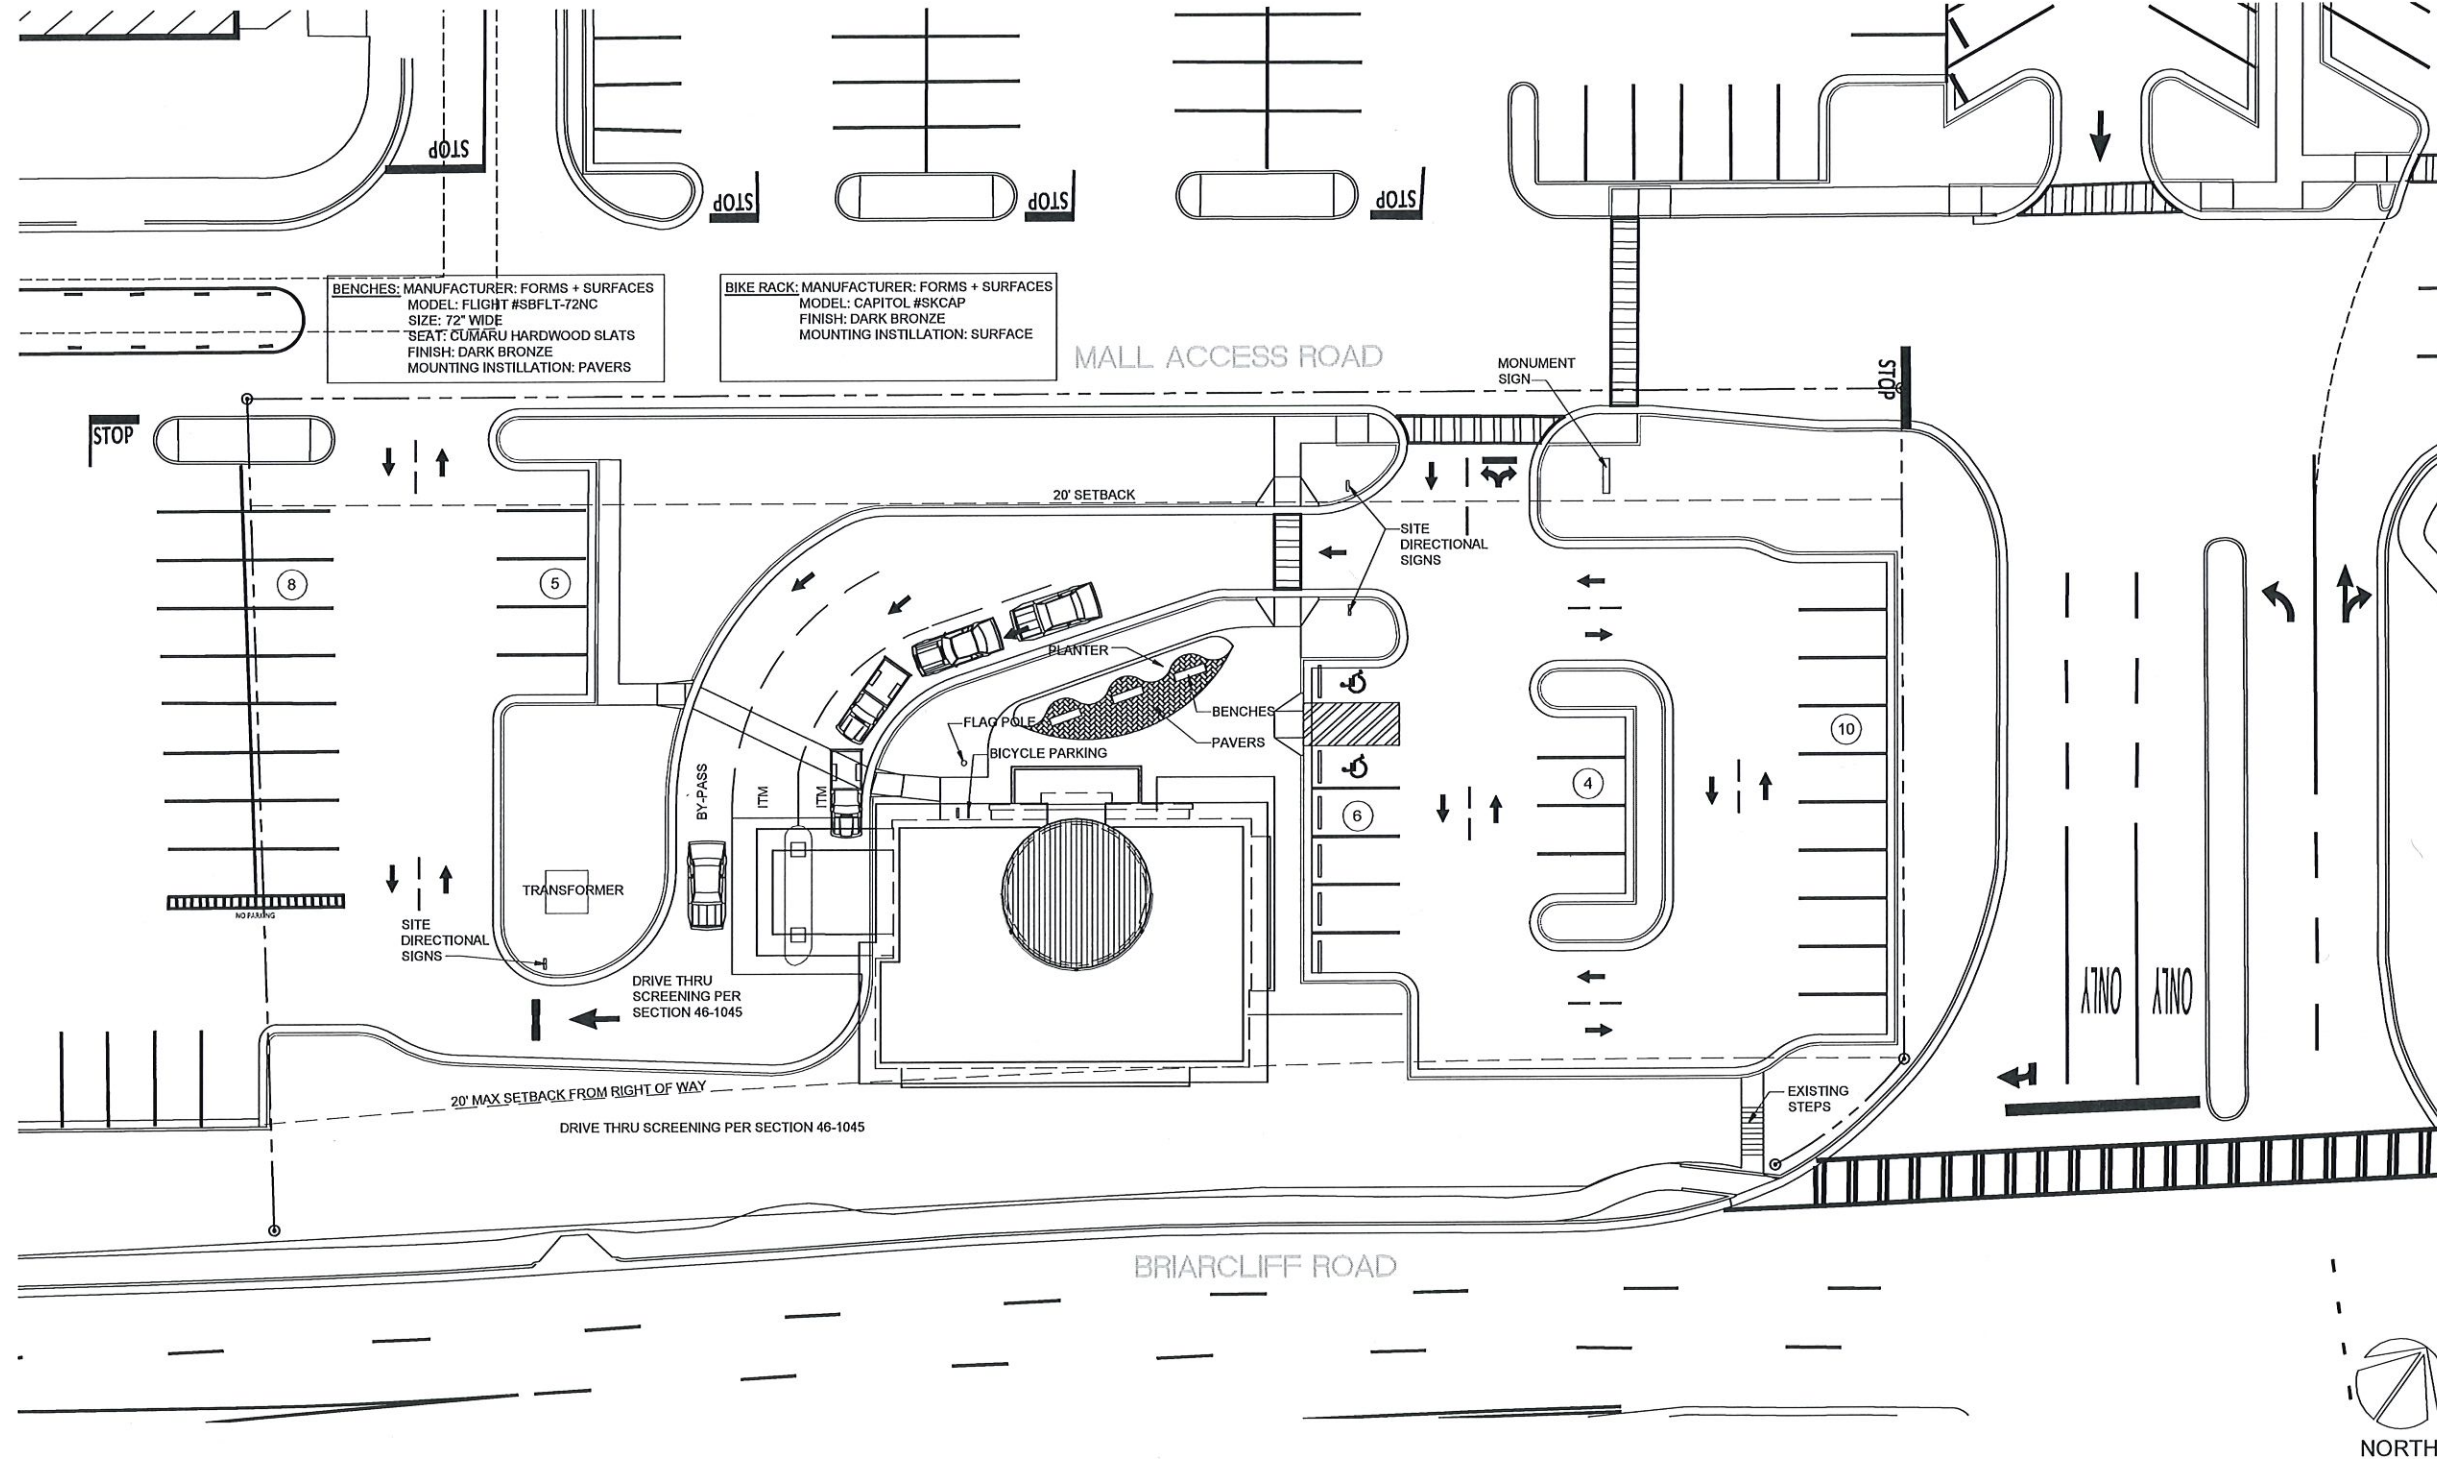

**BENCHES:** MANUFACTURER: FORMS + SURFACES  
MODEL: FLIGHT #SBFLT-72NC  
SIZE: 72" WIDE  
SEAT: CUMARU HARDWOOD SLATS  
FINISH: DARK BRONZE  
MOUNTING INSTALLATION: PAVERS

**BIKE RACK:** MANUFACTURER: FORMS + SURFACES  
MODEL: CAPITOL #SKCAP  
FINISH: DARK BRONZE  
MOUNTING INSTALLATION: SURFACE

MALL ACCESS ROAD

BRIARCLIFF ROAD

NORTH



4816 Briarcliff Road  
Atlanta, GA 30345

PROJECT:

CONSULTANT:

**CONSULTANTS & BUILDERS, Inc.**  
Relationships. Building. Success.  
3100 MEDLOCK BRIDGE ROAD, SUITE 180  
PEACHTREE CORNERS, GA 30071  
PHONE: 770-729-8183  
FAX: 770-416-6819

ARCHITECT:

**APPLEBY + LACCETTI**  
Architects, Inc.  
1447 PEACHTREE STREET, NE  
SUITE 600  
ATLANTA, GA 30309  
PHONE: 404-817-3282  
FAX: 404-817-3280

SEAL:

REVISIONS:

DATE: 03/12/2021 JOB NO. 2020-062

SHEET TITLE:

**SITE PLAN**

SHEET NO. ASP-1.1