



CITY OF TUCKER

SEP 25 2017

RECEIVED

RZ 17.003



Tax Parcel #	Street	Stories*	Sq. Ft. *
1	Alcan Way	1	1,428
2	Alcan Way	1	1,254
3	Alcan Way	1	1,254
4	Alcan Way	1	1,254
5	Alcan Way	1	1,202
6	Alcan Way	1	1,310
7	Alcan Way	1	1,436
8	Alcan Way	1	1,310
9	Alcan Way	1	1,293
10	Alcan Way	1	1,460
11	Alcan Way	1	1,161
12	Alcan Way	1	1,332
13	Alcan Way	1	1,285
14	Alcan Way	1	1,214
15	Alcan Way	1	1,300
16	Alcan Way	1	1,256
17	Alcan Way	1	1,202
18	Alcan Way	1	1,257
19	Alcan Way	1	1,202
20	Alcan Way	1	1,382
21	Alcan Way	1	1,156
22	Alcan Way	1	1,156
Tax Parcel #	Street	Stories*	Sq. Ft. *
35	Canadian Way	1	1,827
36	Canadian Way	1	1,491
37	Canadian Way	1	1,219
38	Canadian Way	1	1,491
39	Canadian Way	1	1,439
40	Canadian Way	1	1,212
41	Canadian Way	1	1,289
42	Canadian Way	1	1,219
43	Canadian Way	1	1,284
44	Canadian Way	1	1,125
45	Canadian Way	1	1,175
46	Canadian Way	1	1,175
47	Canadian Way	1	1,175
48	Canadian Way	1	1,420
49	Canadian Way	1	1,161
50	Canadian Way	1	1,164
51	Canadian Way	1	1,164
\*Per DeKalb County Tax Records.  
 x medical office building  
 o office building

PRELIMINARY CONTRACTOR INFORMATION  
 CITY OF TUCKER, DEKALB COUNTY, GEORGIA  
 LAND LOT 144, DISTRICT 18  
 MINERVA USA, LLC.  
 ADJACENT PROPERTY INFORMATION  
 DRAWING NUMBER: C3.0  
 SHEET NUMBER: 3  
 JOB NO.: 2017-195  
 DATE: AUG 15, 2017  
 SCALE: AS SHOWN

PRELIMINARY  
NOT FOR  
CONSTRUCTION



LAND TRAFFIC  
LAND TRAFFIC  
LAND TRAFFIC

ENTRANCE SIGHT DISTANCE PLAN  
CITY OF TUCKER, DEKALB COUNTY, GEORGIA  
MINERVA USA, LLC  
LAND LOT 14A, DISTRICT 18


Table with 2 columns: Item, Description. Includes 'ENTRANCE SIGHT DISTANCE PLAN' and 'CITY OF TUCKER, DEKALB COUNTY, GEORGIA'.

MINERVA USA, LLC  
LAND LOT 14A, DISTRICT 18  
CITY OF TUCKER, DEKALB COUNTY, GEORGIA  
ENTRANCE SIGHT DISTANCE PLAN


DRAWING NUMBER  
C2.0  
SHEET NUMBER 2



GRAPHIC SCALE  
1" = 100'  
0 50 100 150 200

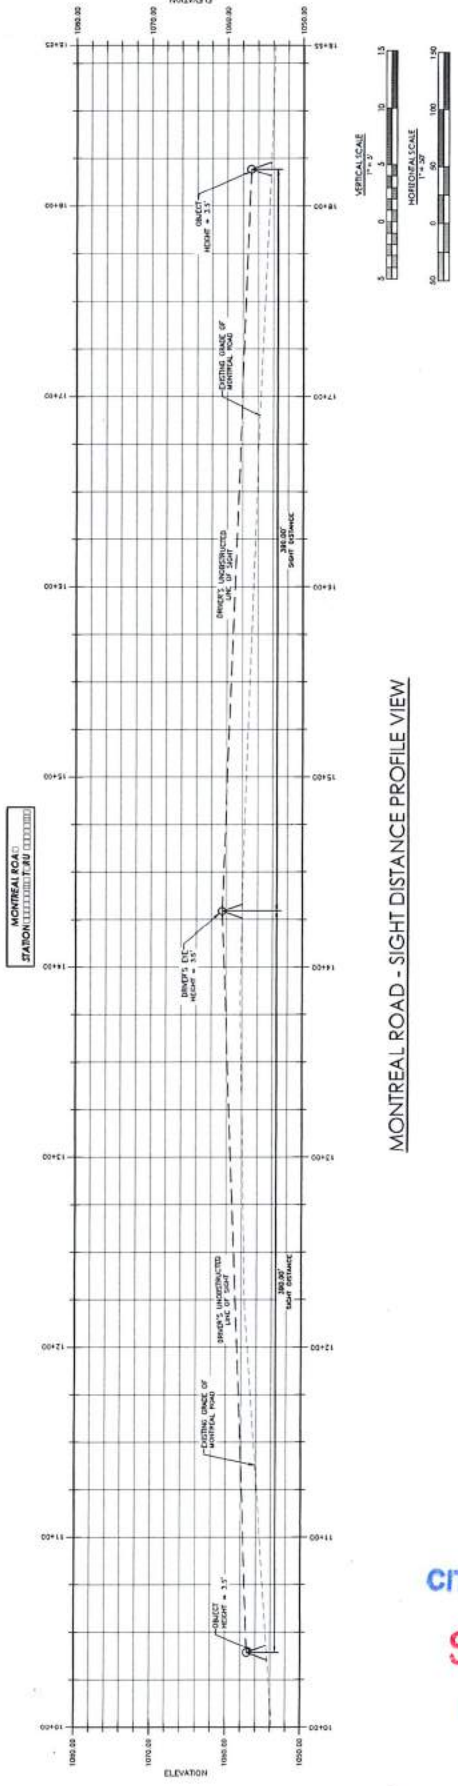

MONTREAL ROAD - SIGHT DISTANCE PROFILE VIEW

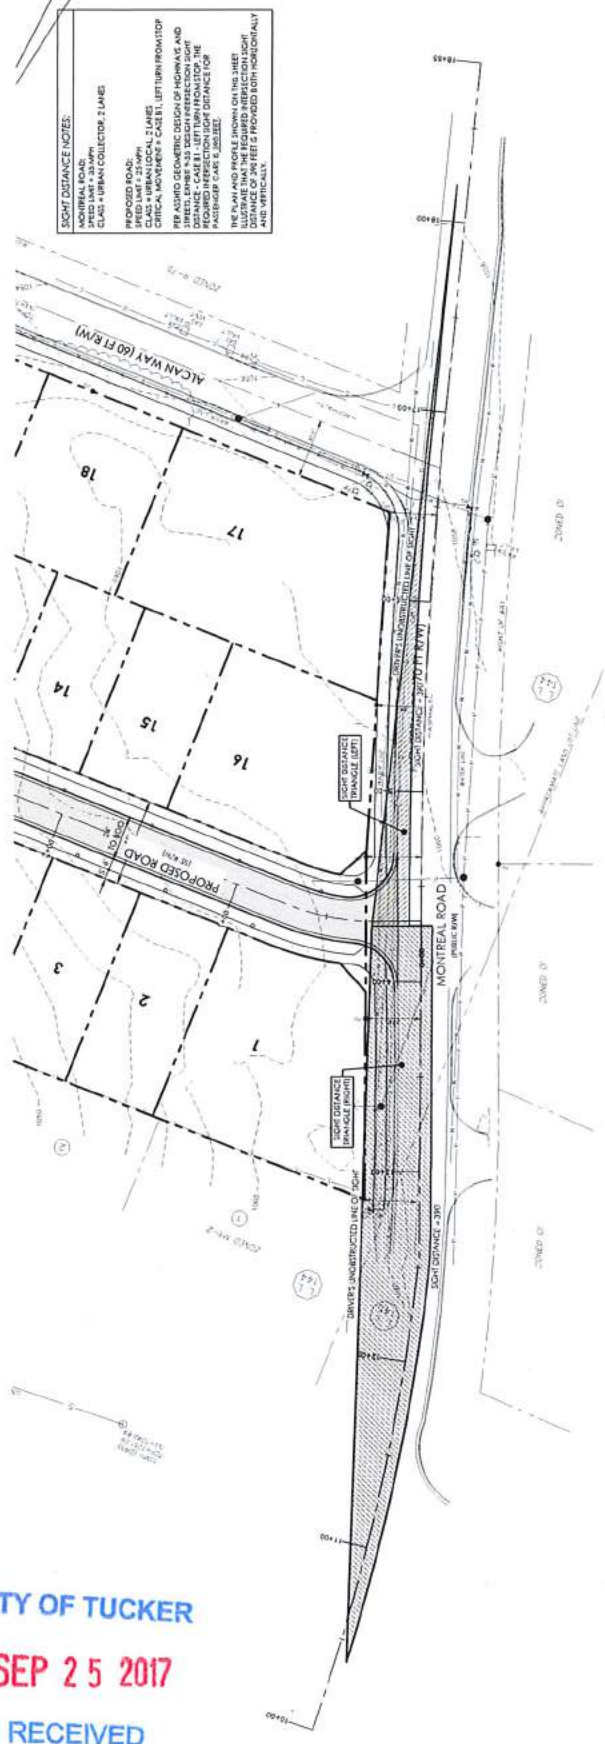

MONTREAL ROAD - SIGHT DISTANCE PLAN VIEW

SIGHT DISTANCE NOTES:  
MONTREAL ROAD:  
CLASS - URBAN COLLECTOR, 2 LANES  
PROPOSED ROAD:  
CLASS - URBAN LOCAL, 2 LANES  
CRITICAL MOVEMENTS - CASE 31, LEFT TURN FROM TOP  
PER ASHMO GEOMETRIC DESIGN OF HIGHWAYS AND  
STREETS - CASE 31 - LEFT TURN FROM TOP  
PROVIDED SIGHT DISTANCE FOR  
THE ROAD AND PROPOSED HIGHWAY. SEE  
ILLUSTRATION THAT THE REQUIRED SIGHT DISTANCE IS  
PROVIDED. SEE FEES PROVIDED BOTH HORIZONTALLY  
AND VERTICALLY.

CITY OF TUCKER  
SEP 25 2017  
RECEIVED

RZ. 17.003

# King Street



Elevation A



Elevation B



Elevation C

CITY OF TUCKER  
SEP 25 2017  
RECEIVED



# South Battery Street



Elevation A



Elevation B



Elevation C

CITY OF TUCKER


SEP 25 2017

RECEIVED




# Broad Street

Preliminary Concept

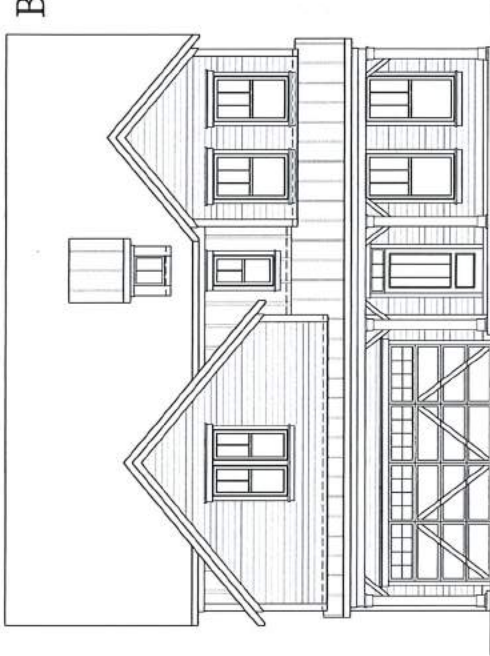


FRONT ELEVATION "C"

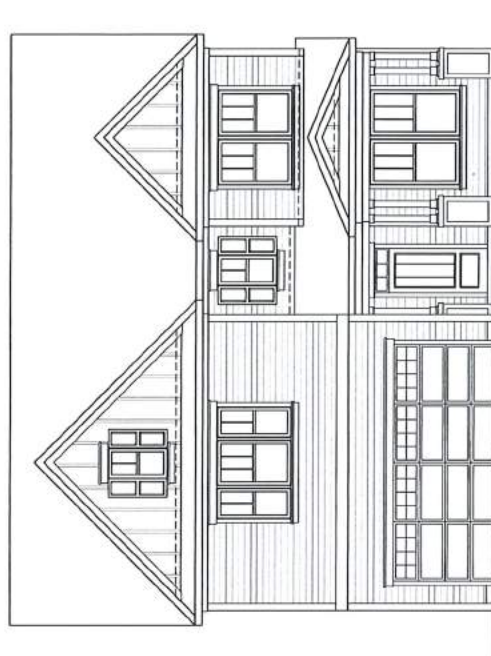

FRONT ELEVATION "D"



FRONT ELEVATION "A"

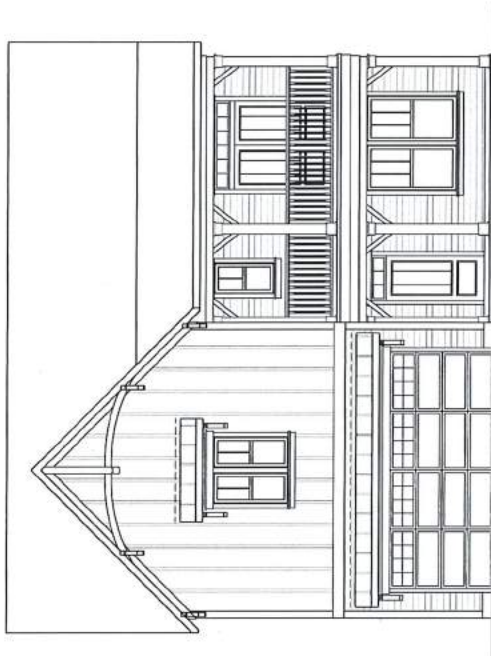

FRONT ELEVATION "B"

CITY OF TUCKER

SEP 25 2017

RECEIVED

R2.17.003



(c) Copyright 2017 Main Street Designs of Georgia, LLC  
www.MainStreetDesignsLLC.com





SINGLE FAMILY

3050 Royal Blvd., South Suite 135  
Alpharetta, GA 30022  
Ph: (404) 480-3851

Floor Plans

Meeting Street

Preliminary Concept

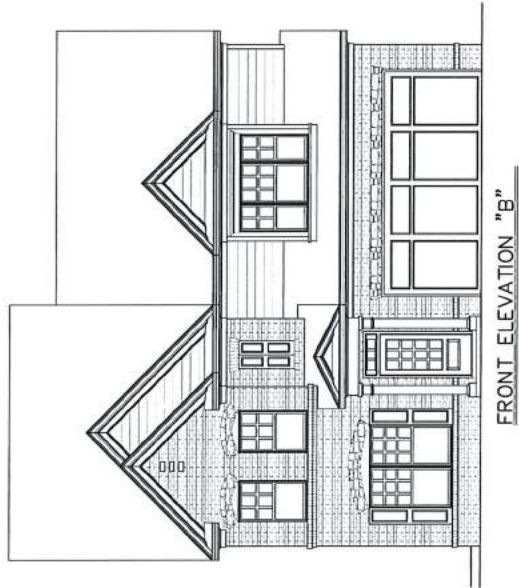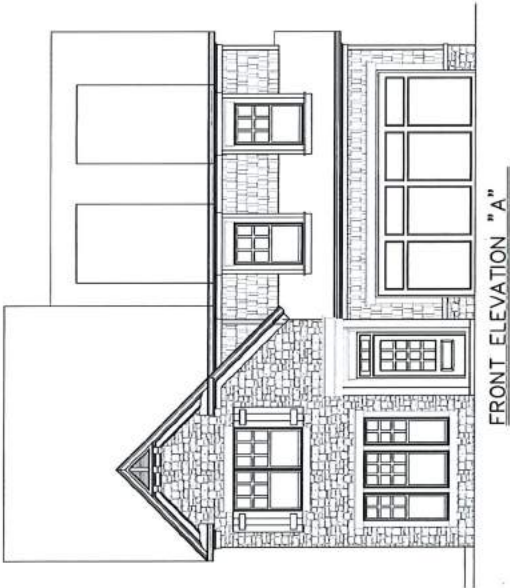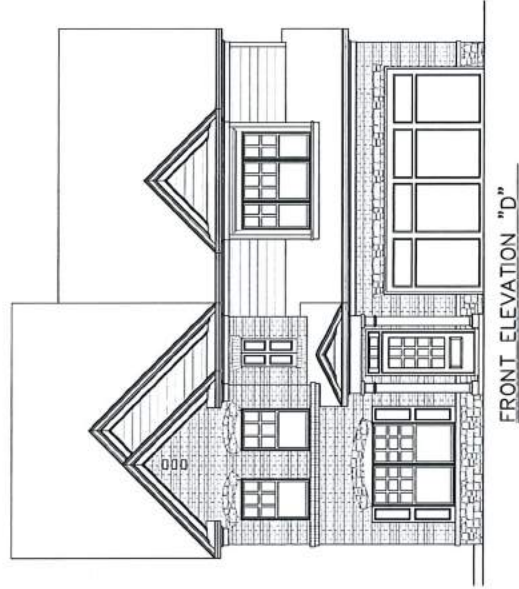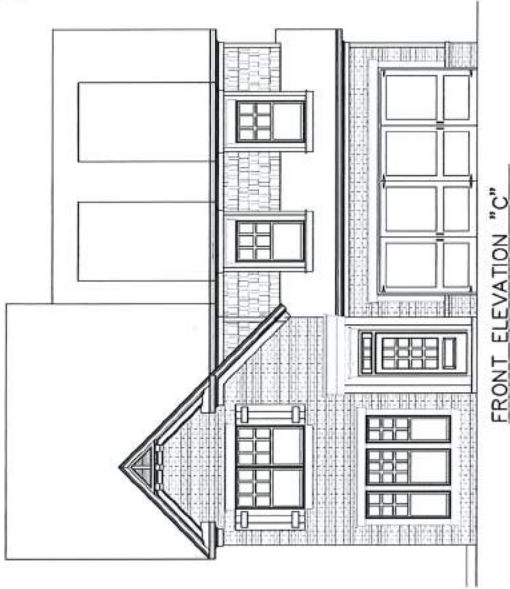

CITY OF TUCKER

SEP 25 2017

RECEIVED



(c) Copyright 2017 Main Street Designs of Georgia, LLC  
 www.MainStreetDesignsLLC.com


SINGLE FAMILY

3050 Royal Blvd., South Suite 135  
 Alpharetta, GA, 30022  
 Ph: (404) 480-3881

Floor Plans


R2.17.003

# King Street

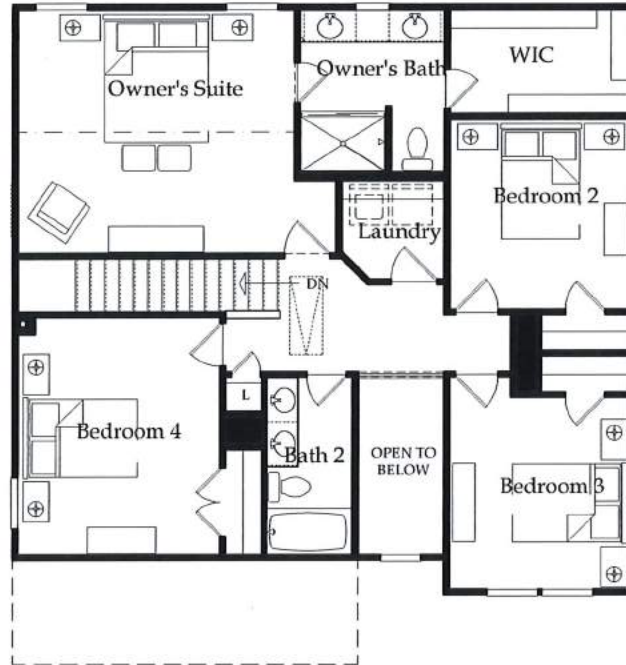

Second Floor

CITY OF TUCKER  
SEP 25 2017  
RECEIVED

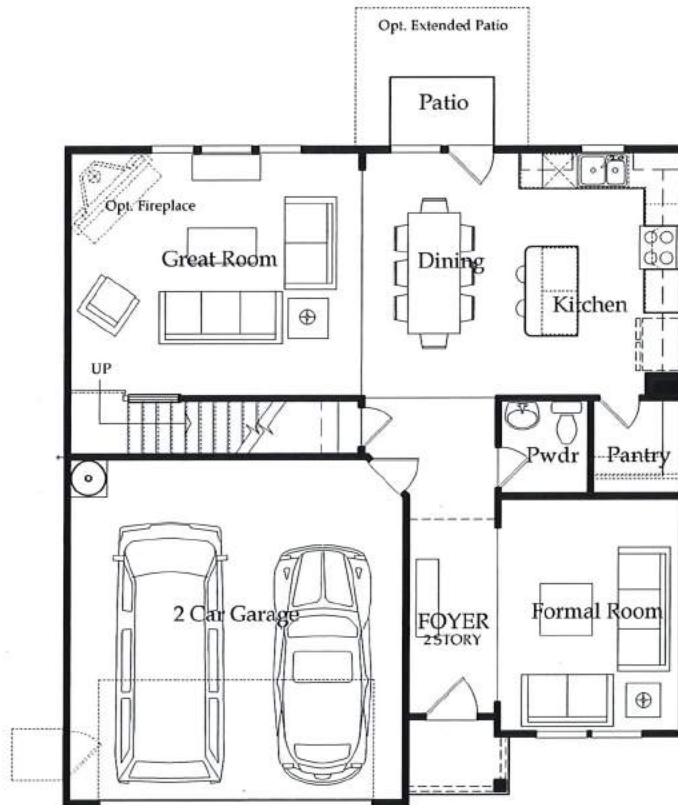

First Floor

Preliminary Concept




RZ. 17. 003





# South Battery Street

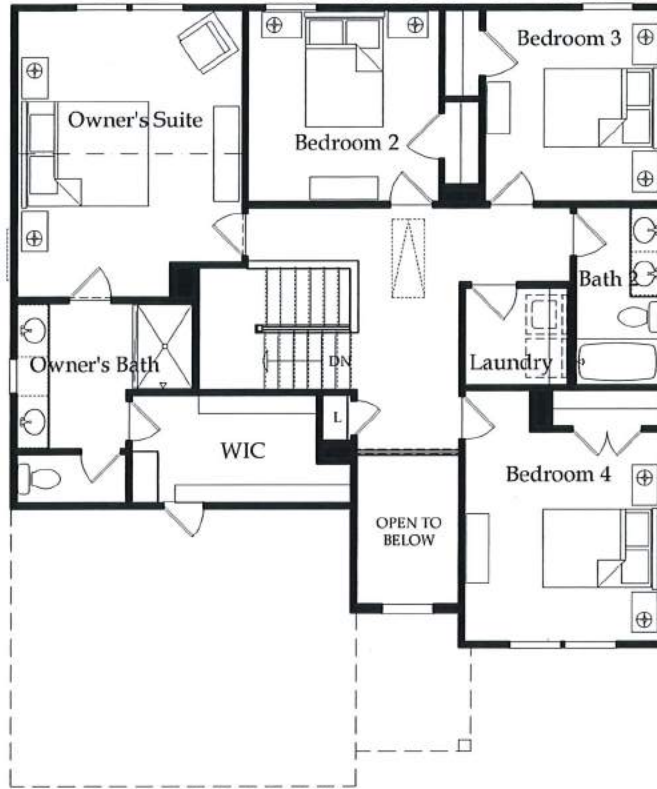

## Second Floor


CITY OF TUCKER

SEP 25 2017

RECEIVED

Opt. Extended Patio

Patio

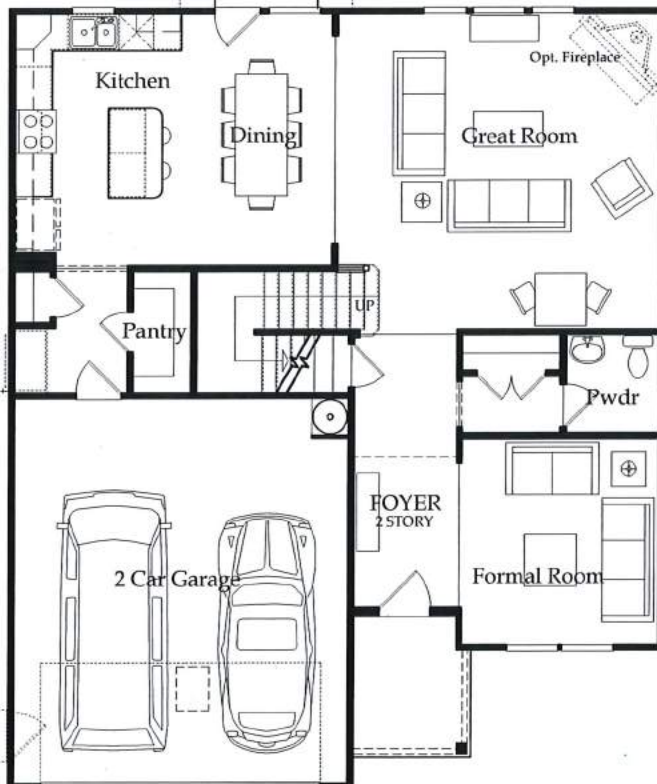


## First Floor



Floor plans, Elevations and Options will vary from Community to Community and may not reflect current changes. Dimensions shown are approximate. (c) Copyright 2013 Minerva Homes

R2.17.003

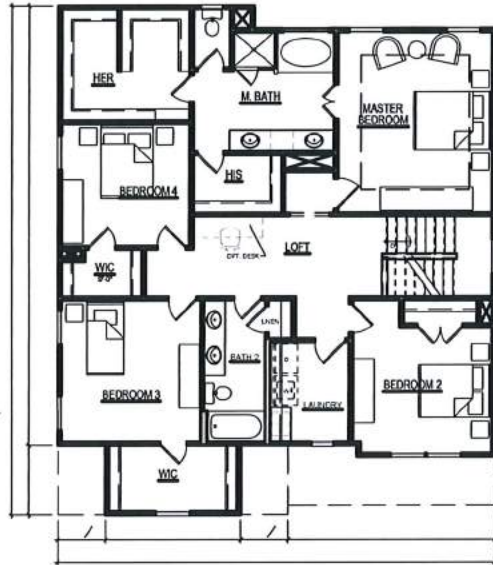

SECOND FLOOR

CITY OF TUCKER

SEP 25 2017


RECEIVED




FIRST FLOOR



R2.17.003

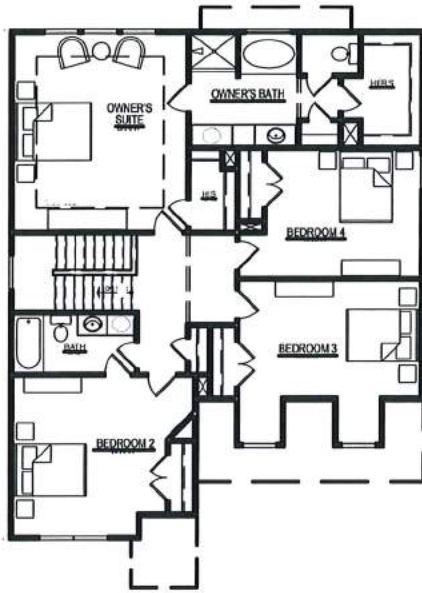

SECOND FLOOR

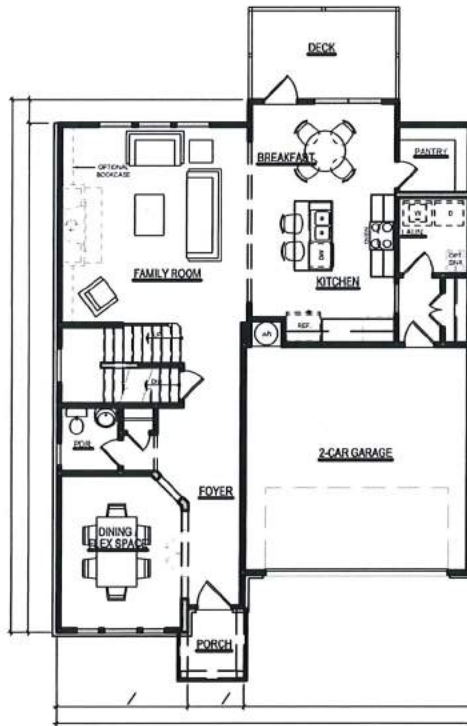

FIRST FLOOR


CITY OF TUCKER

SEP 25 2017

RECEIVED



RZ-17-003

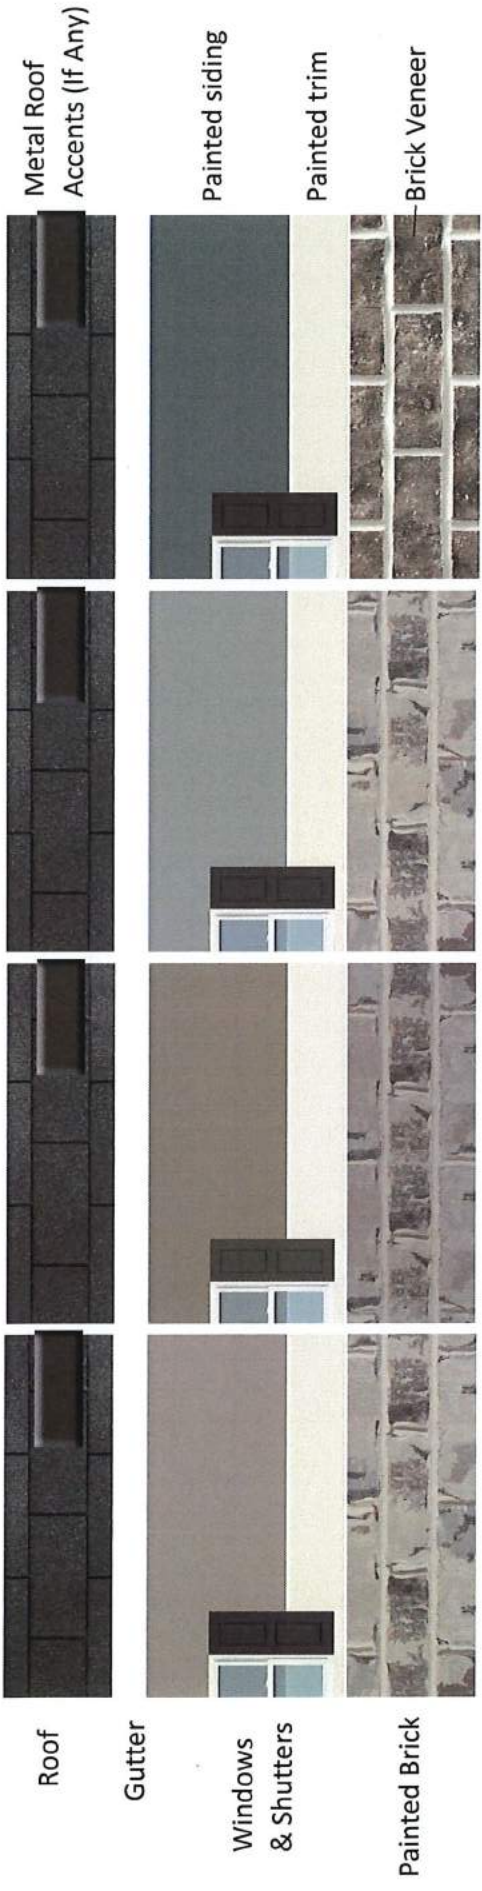

Metal Roof  
Accents (If Any)

Painted siding

Painted trim


Brick Veneer

Roof

Gutter

Windows  
& Shutters

Painted Brick

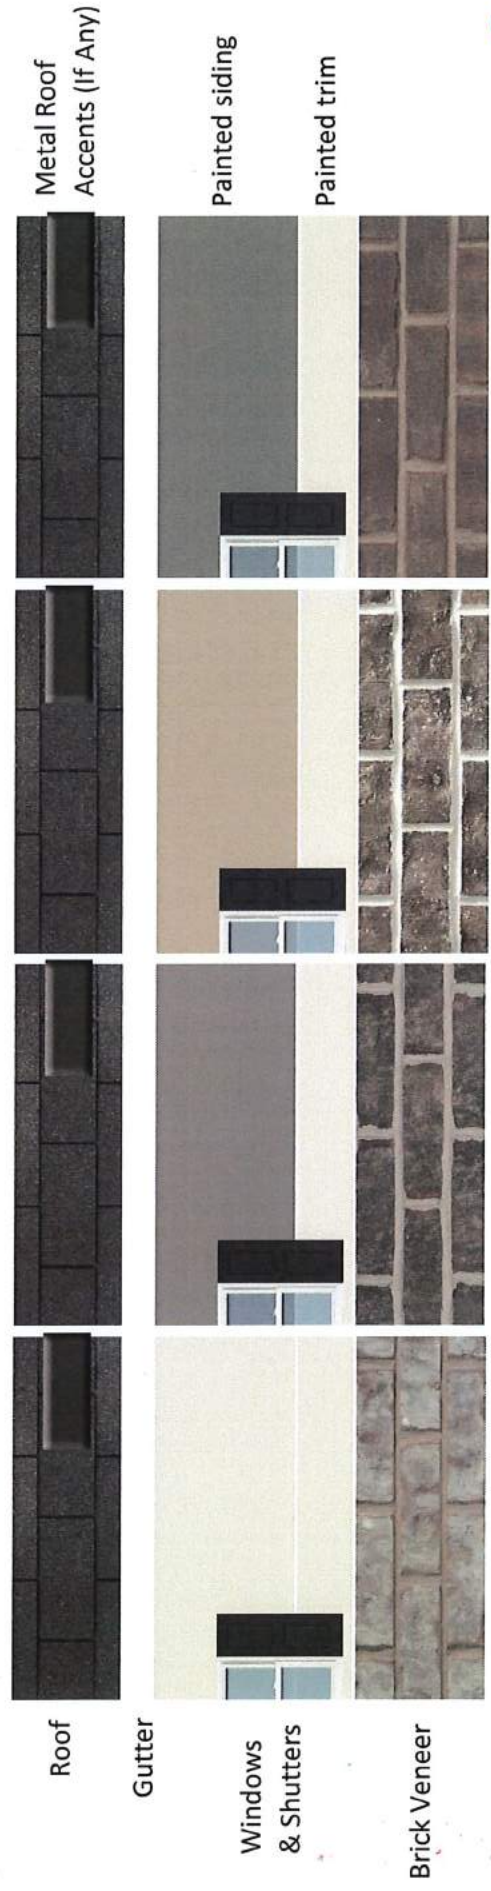

Metal Roof  
Accents (If Any)

Painted siding

Painted trim

Roof

Gutter

Windows  
& Shutters

Brick Veneer

CITY OF TUCKER

SEP 25 2017

RECEIVED

Preliminary Color Scheme Concept



R2.17.003