




RECEIVED
City of Tucker
SEP 27 2019

Community Development
Department

PROPOSED FINISHED FLOOR ELEVATIONS
ARE BELOW LAVISTA ROAD ELEVATION

REVISION

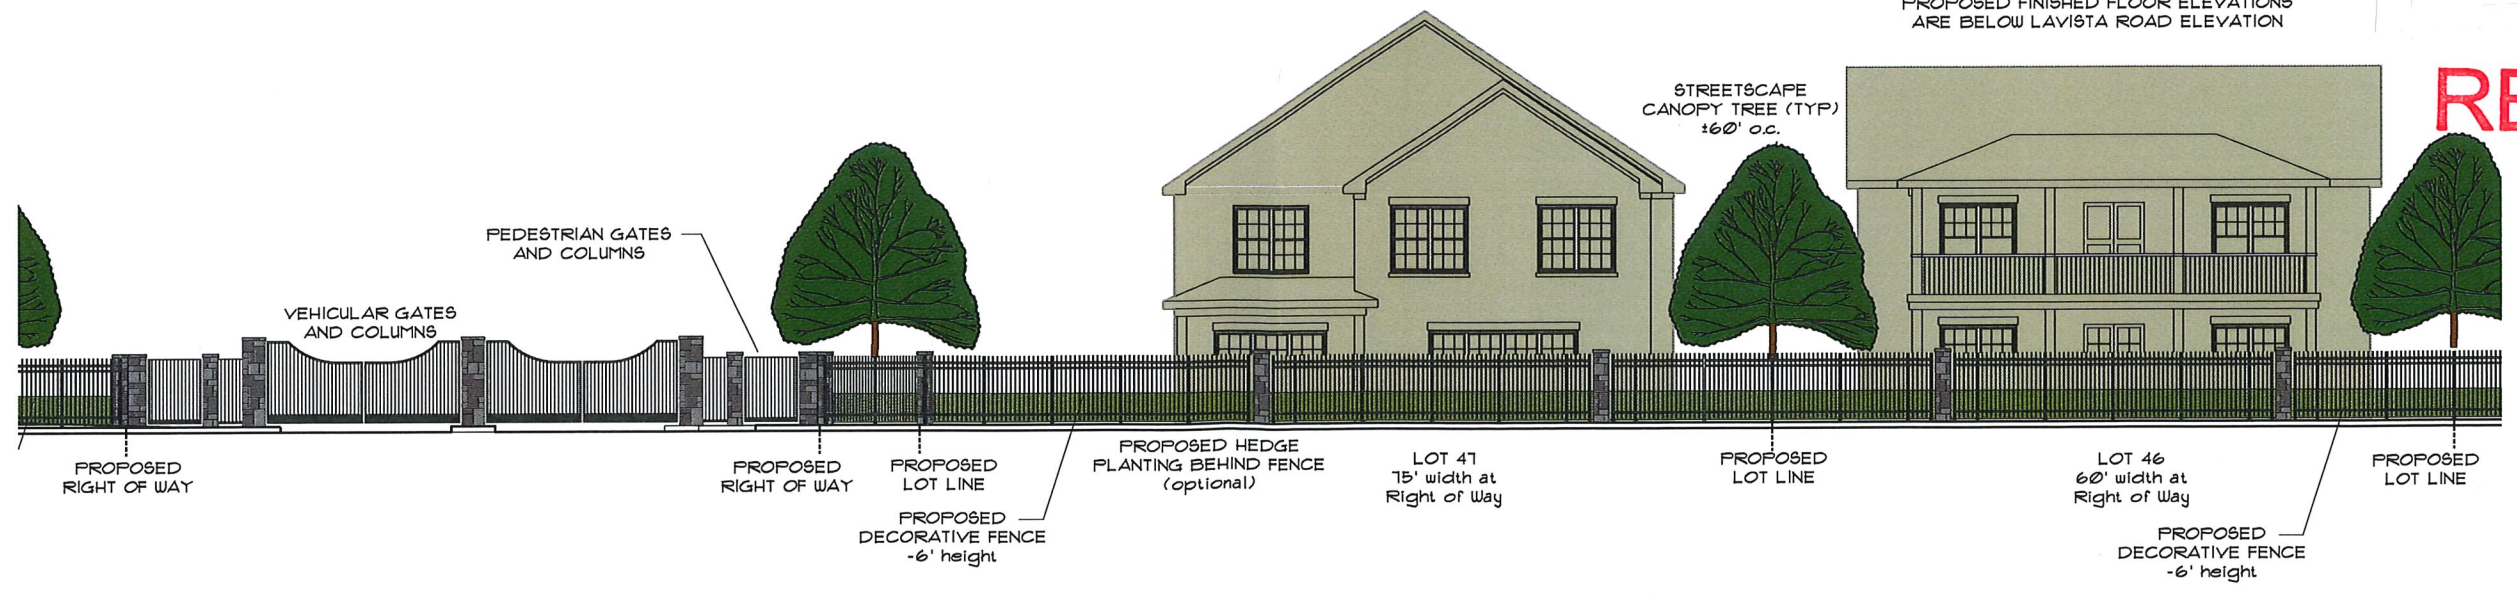



LAVISTA ROAD FRONTAGE - CONCEPT STREETSCAPE ELEVATION

LAVISTA @ MIDVALE PROPERTY
TUCKER, GA
BETANCOURT CONSTRUCTION

SEPTEMBER 25, 2019

BARCLIFT ASSOCIATES
LANDSCAPE ARCHITECTURE
LAND PLANNING
404.375.8609
DAVIDBARCLIFT@BELLSOUTH.NET
3524 SUNDERLAND WAY NE
ATLANTA, GEORGIA 30319

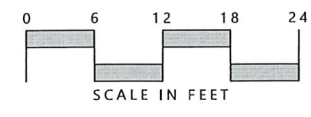

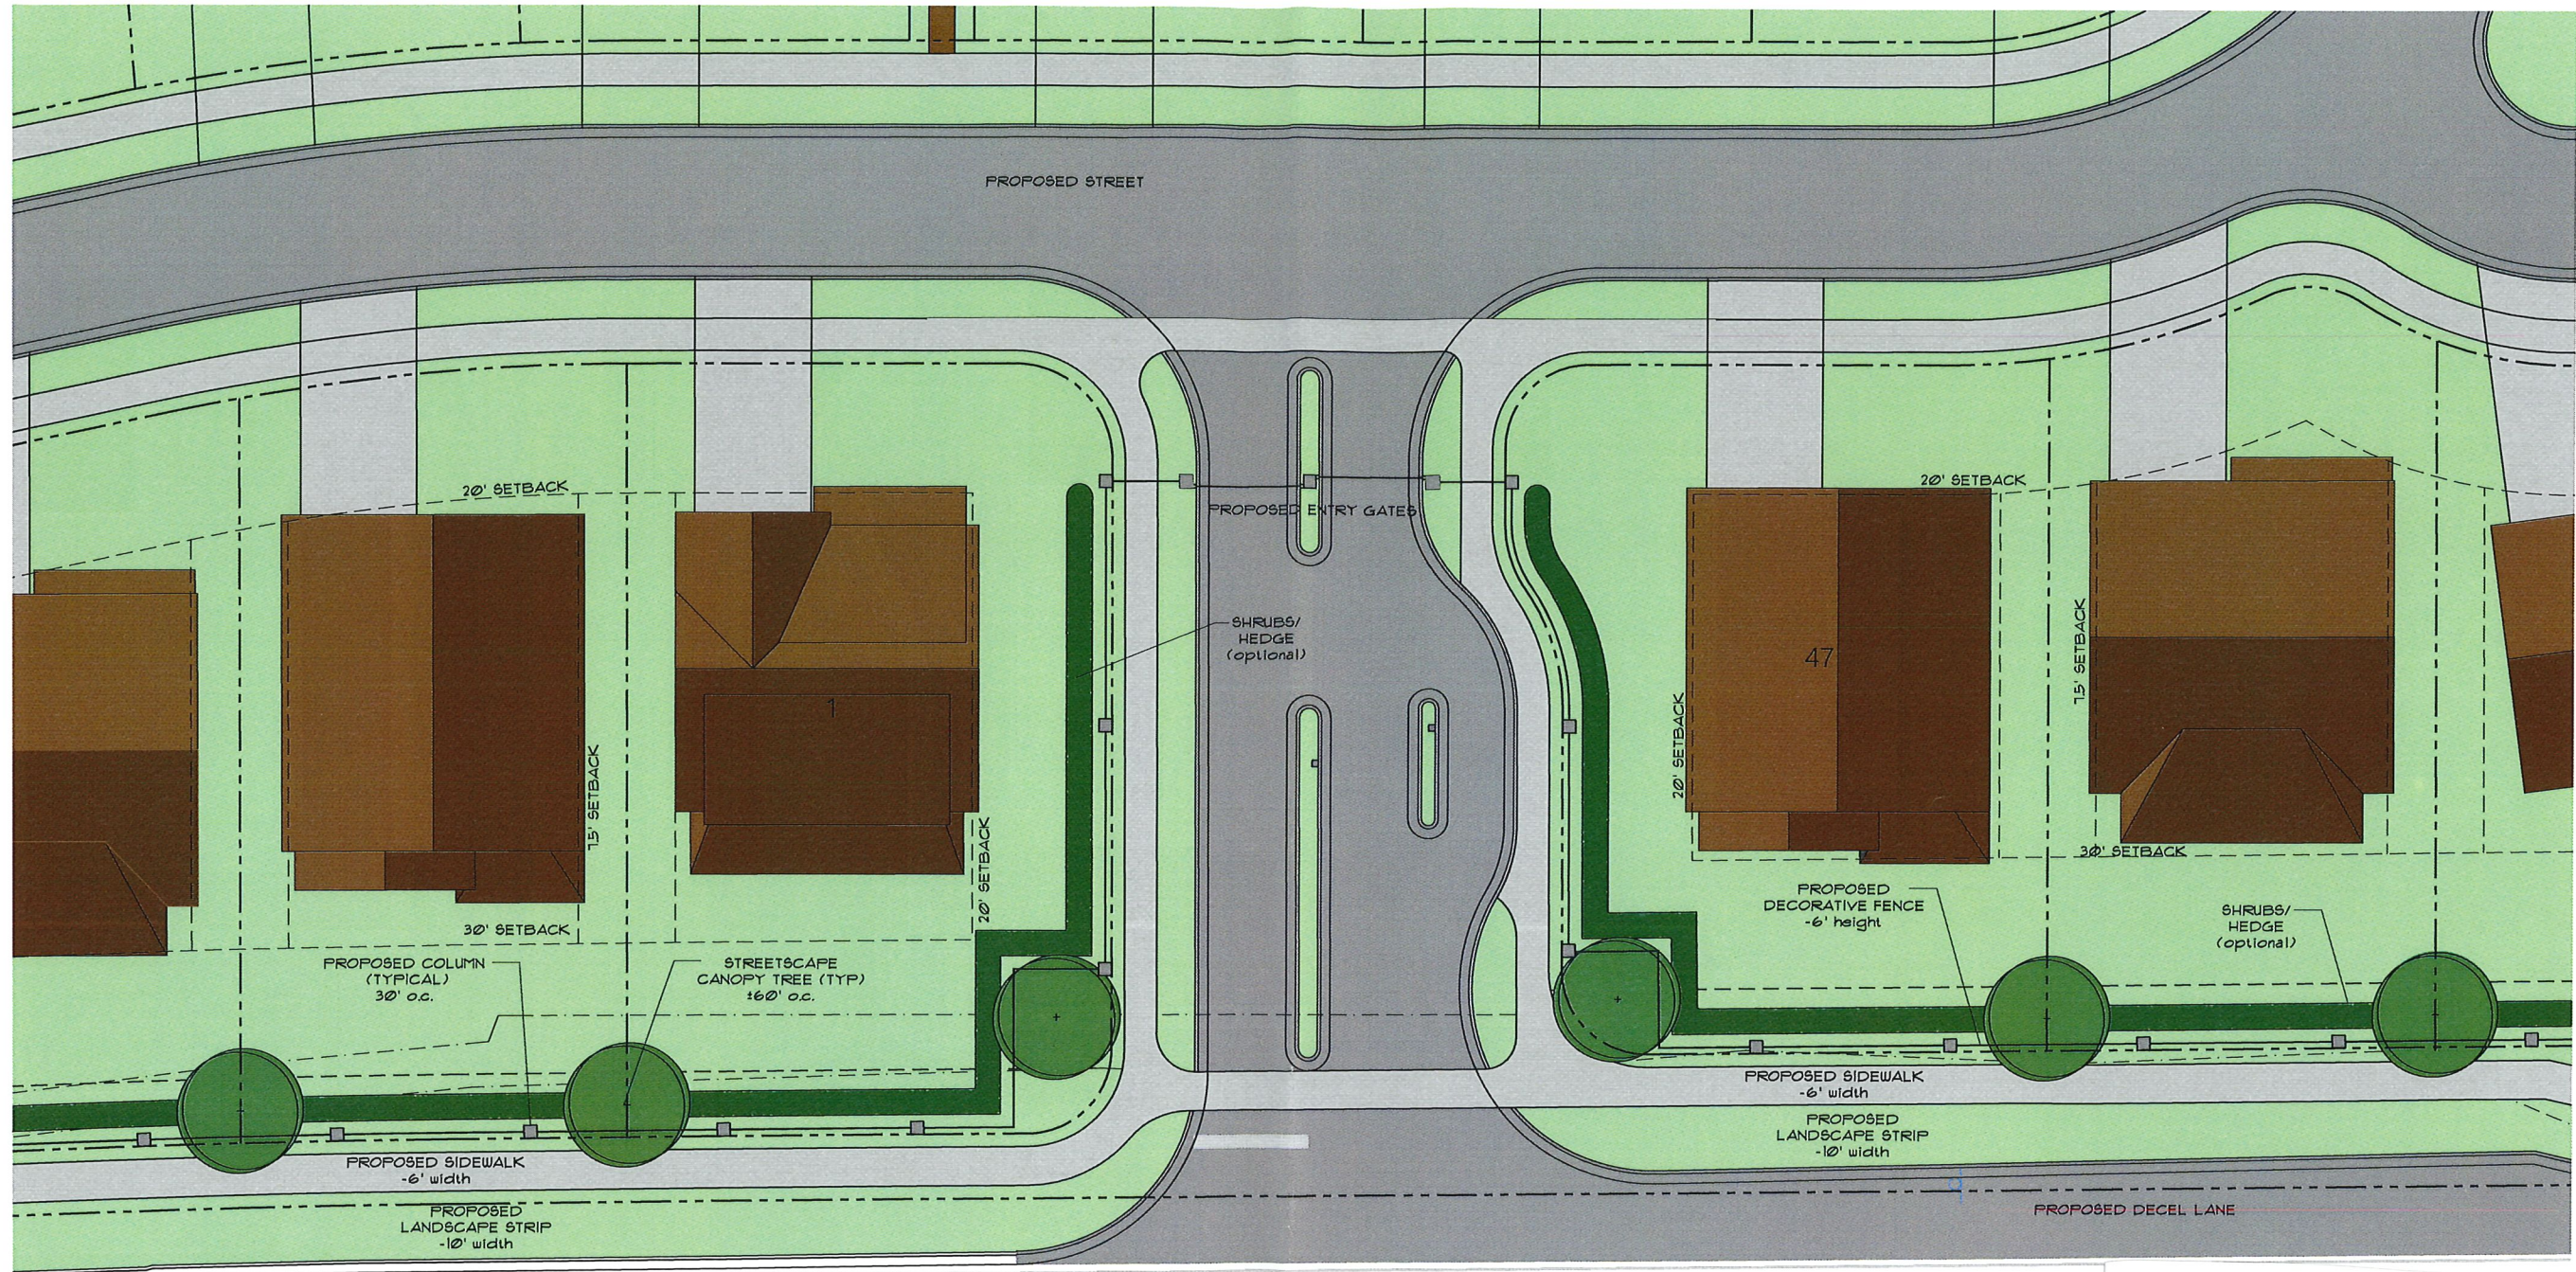


RECEIVED
City of Tucker

SEP 27 2019

Community Development
Department

REVISION

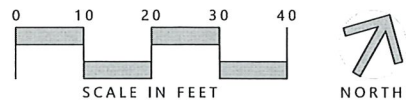

LAVISTA ROAD FRONTAGE - CONCEPT STREETSCAPE PLAN

LAVISTA @ MIDVALE PROPERTY
TUCKER, GA
BETANCOURT CONSTRUCTION

SEPTEMBER 25, 2019

BARCLIFT ASSOCIATES
LANDSCAPE ARCHITECTURE
LAND PLANNING
404.375.8609
DAVIDBARCLIFT@BELLSOUTH.NET
3524 SUNDERLAND WAY NE
ATLANTA, GEORGIA 30319