


IDLEWOOD ROAD AT FELLOWSHIP DRIVE ROUNDABOUT OVERVIEW

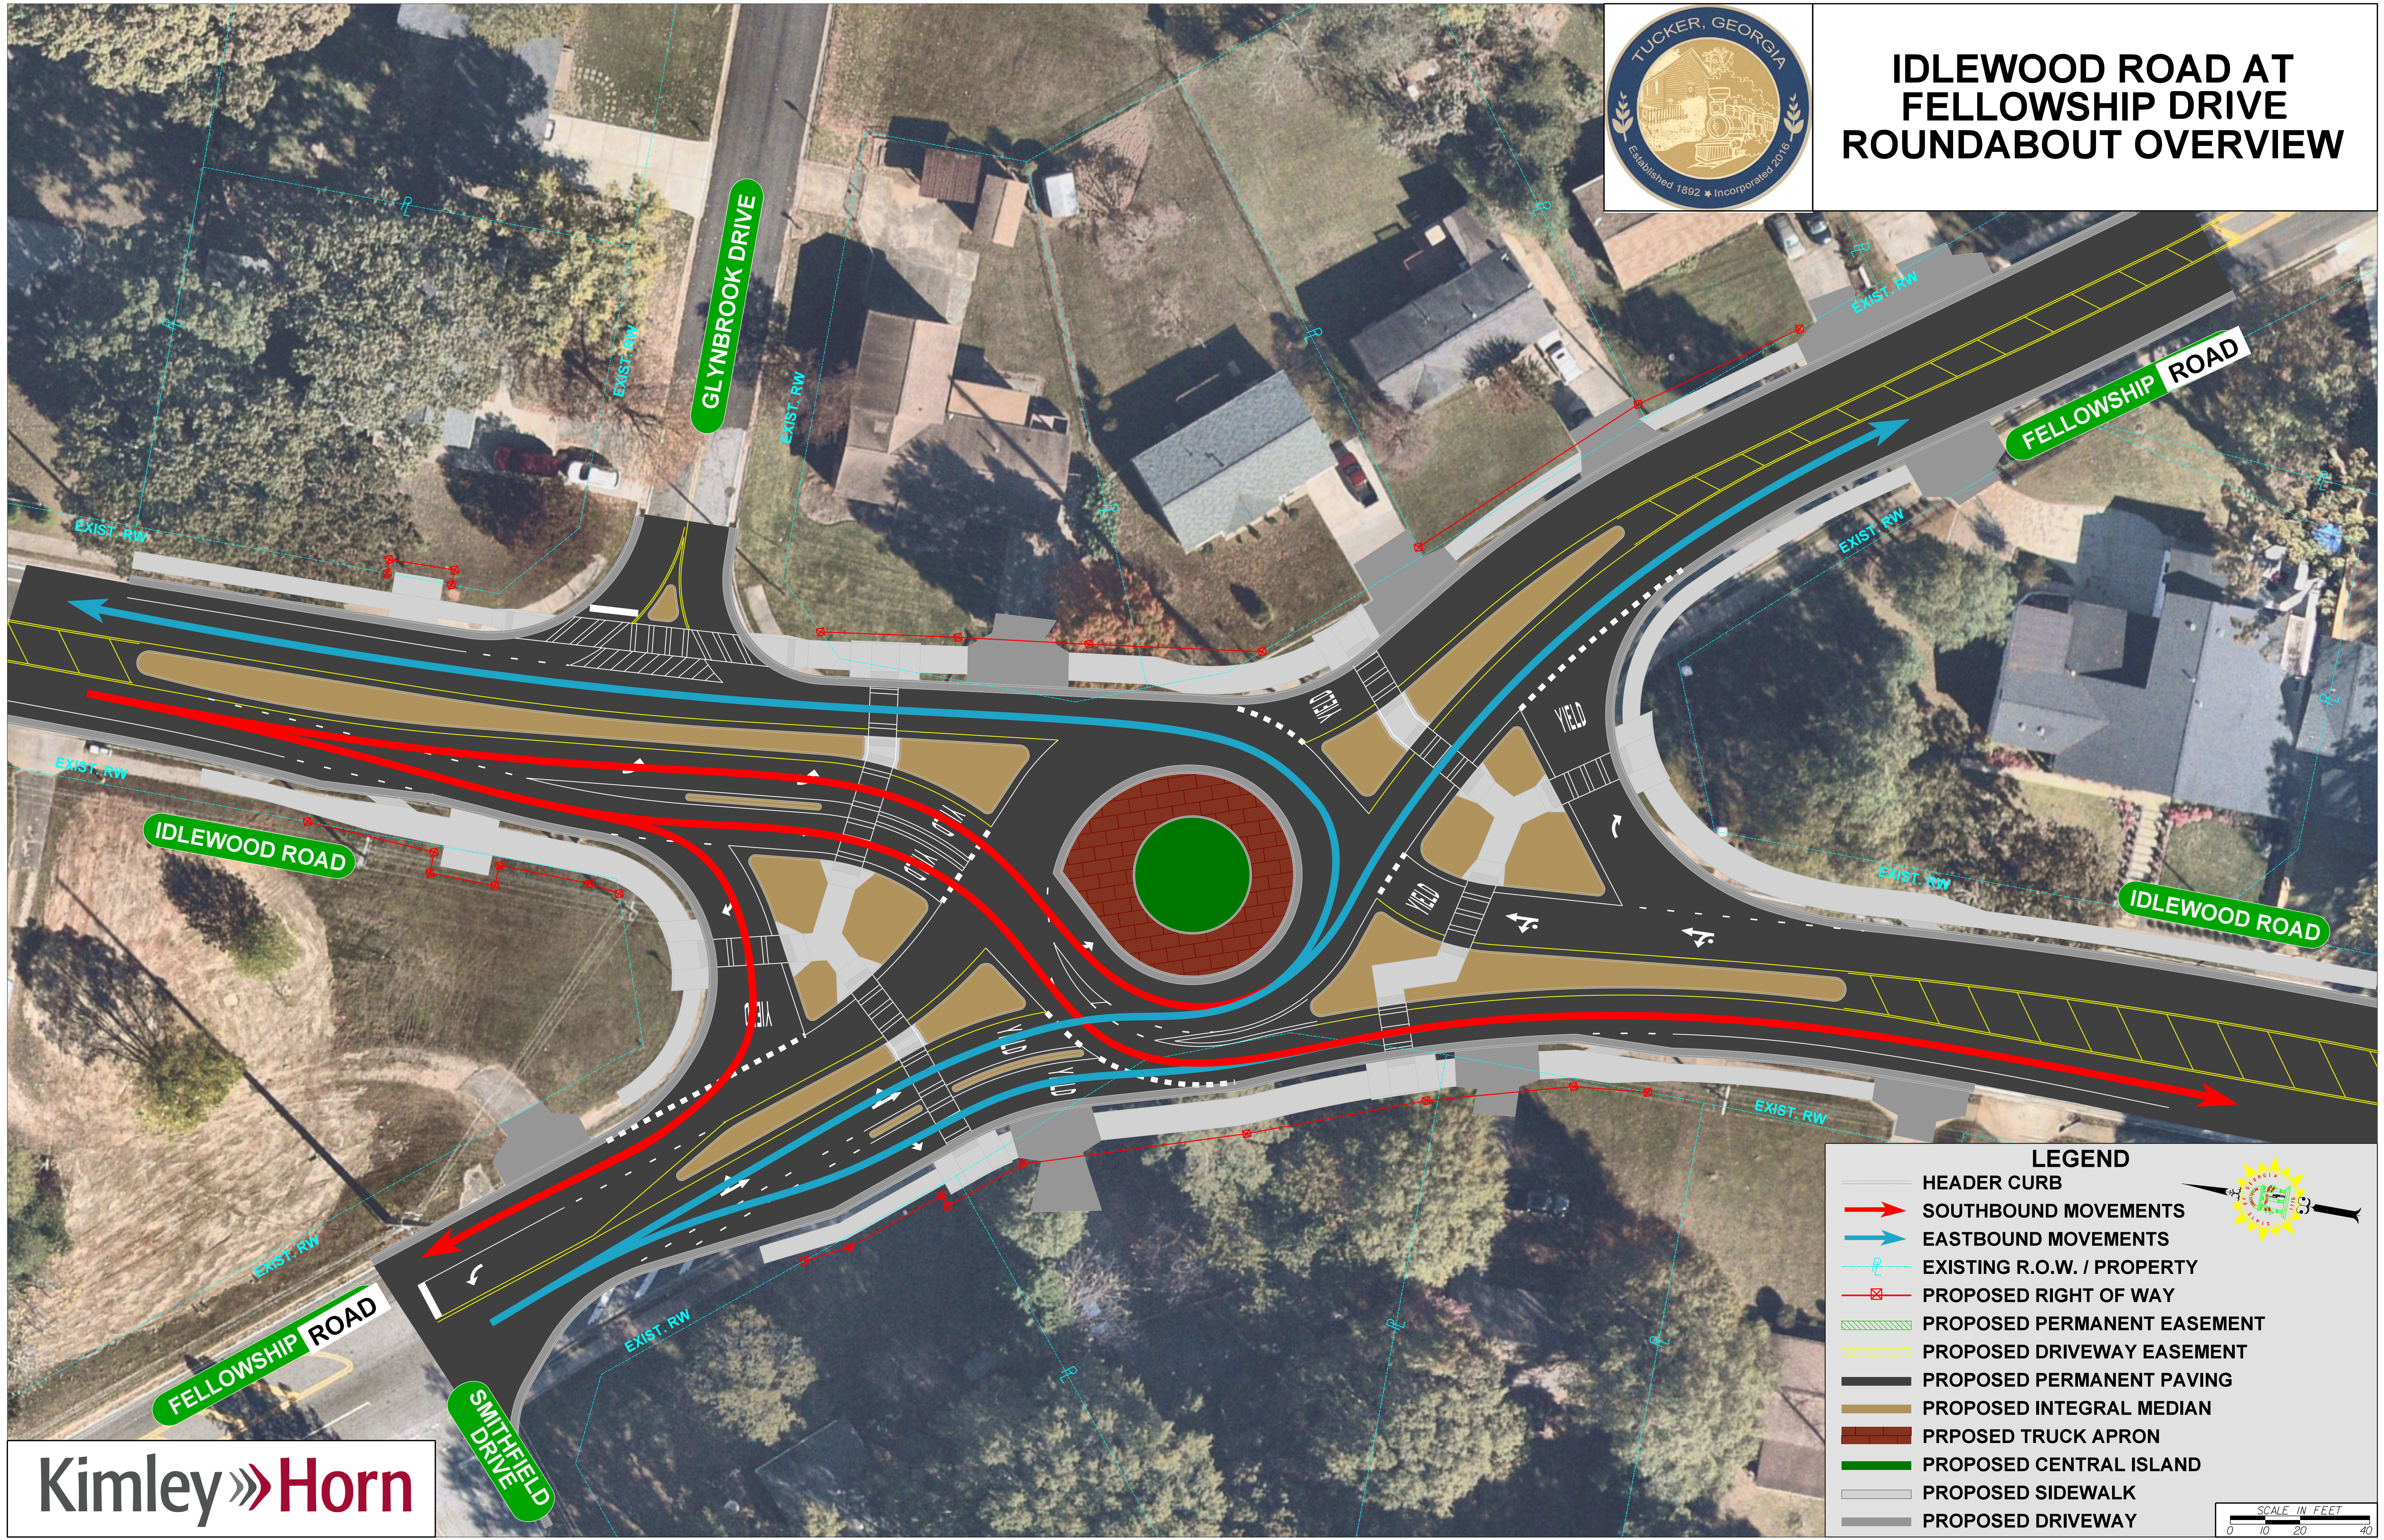

LEGEND

- HEADER CURB
- SOUTHBOUND MOVEMENTS
- EASTBOUND MOVEMENTS
- EXISTING R.O.W. / PROPERTY
- PROPOSED RIGHT OF WAY
- PROPOSED PERMANENT EASEMENT
- PROPOSED DRIVEWAY EASEMENT
- PROPOSED PERMANENT PAVING
- PROPOSED INTEGRAL MEDIAN
- PROPOSED TRUCK APRON
- PROPOSED CENTRAL ISLAND
- PROPOSED SIDEWALK
- PROPOSED DRIVEWAY

SCALE IN FEET
0 10 20 40