


RECEIVED
City of Tucker

MAY 31 2024

Community Development
Department

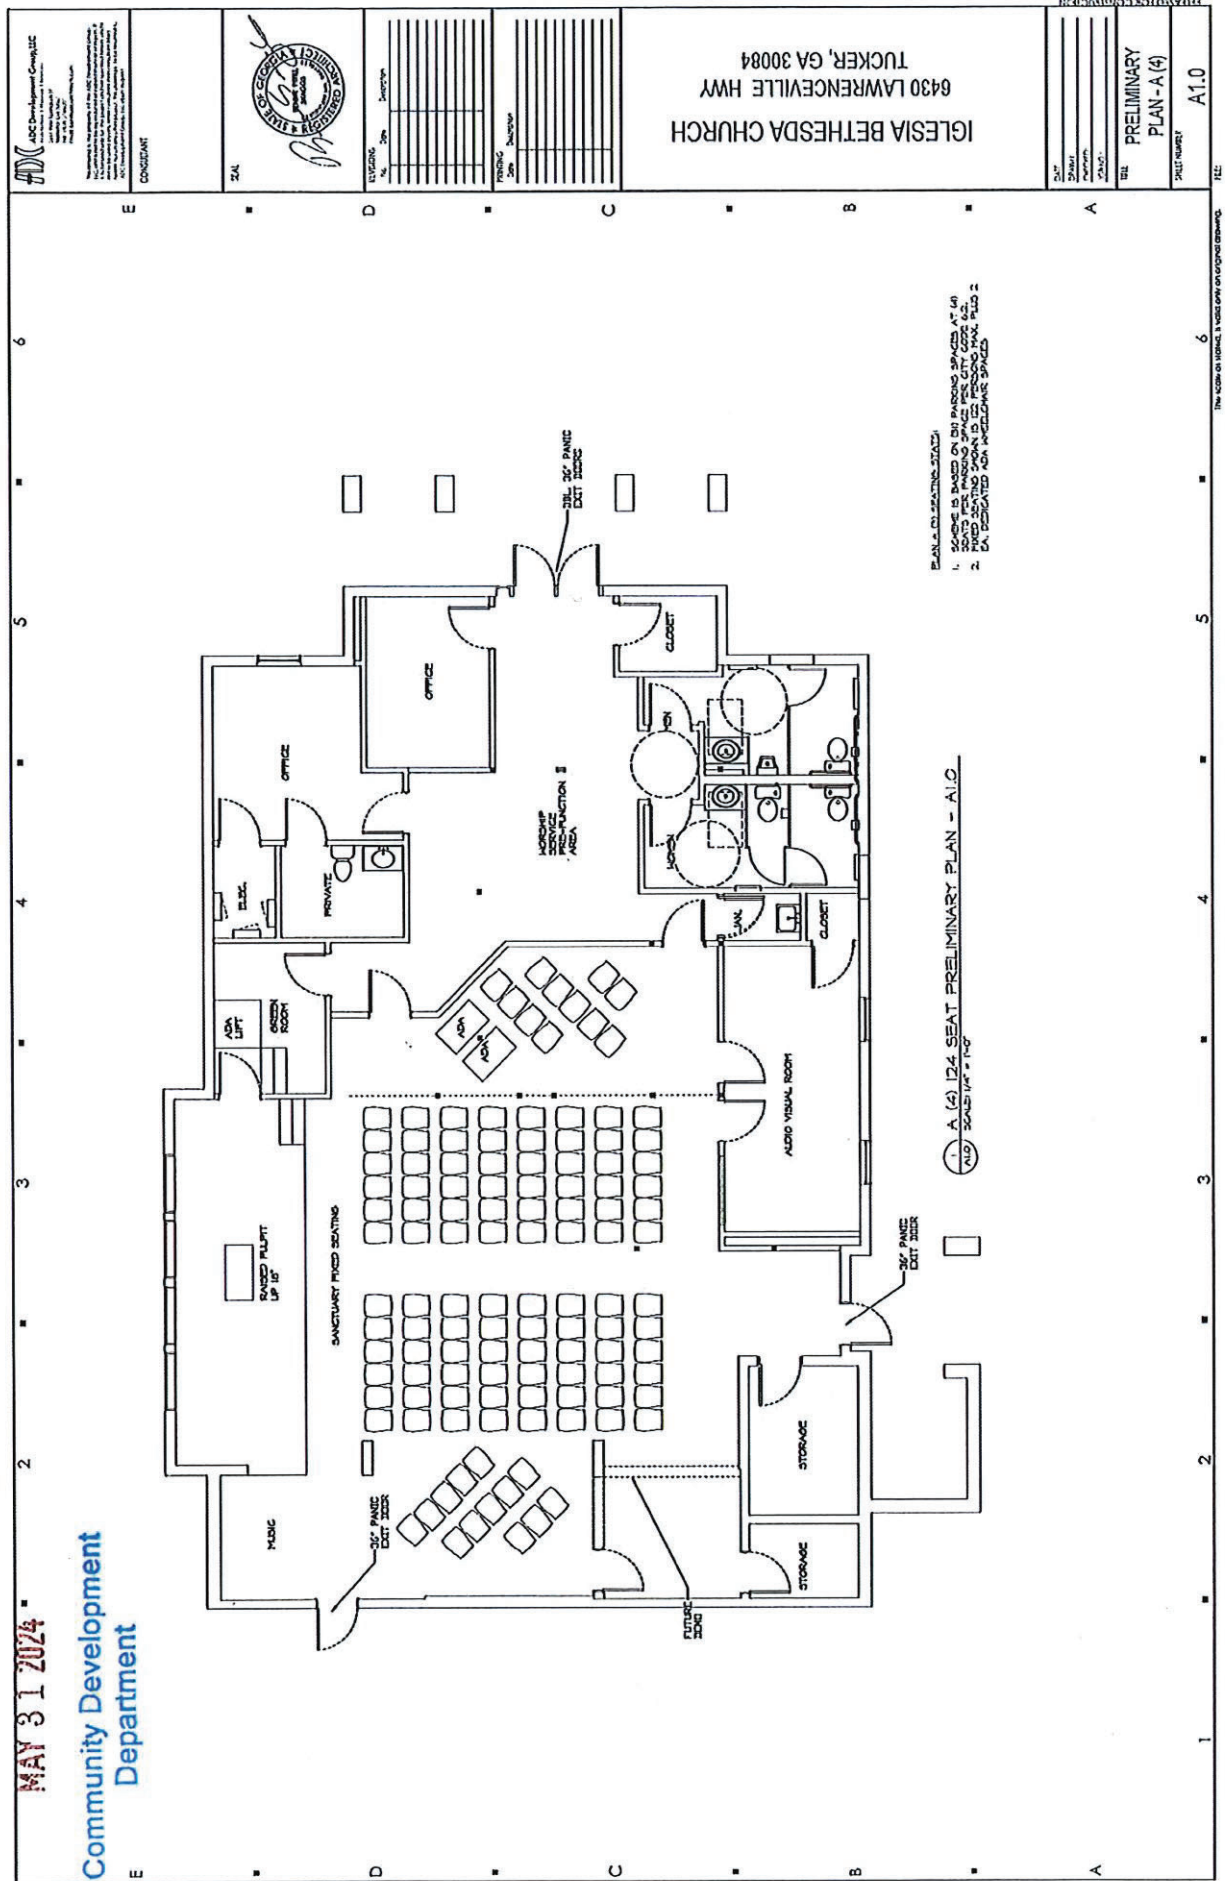



RZ-24-0003